

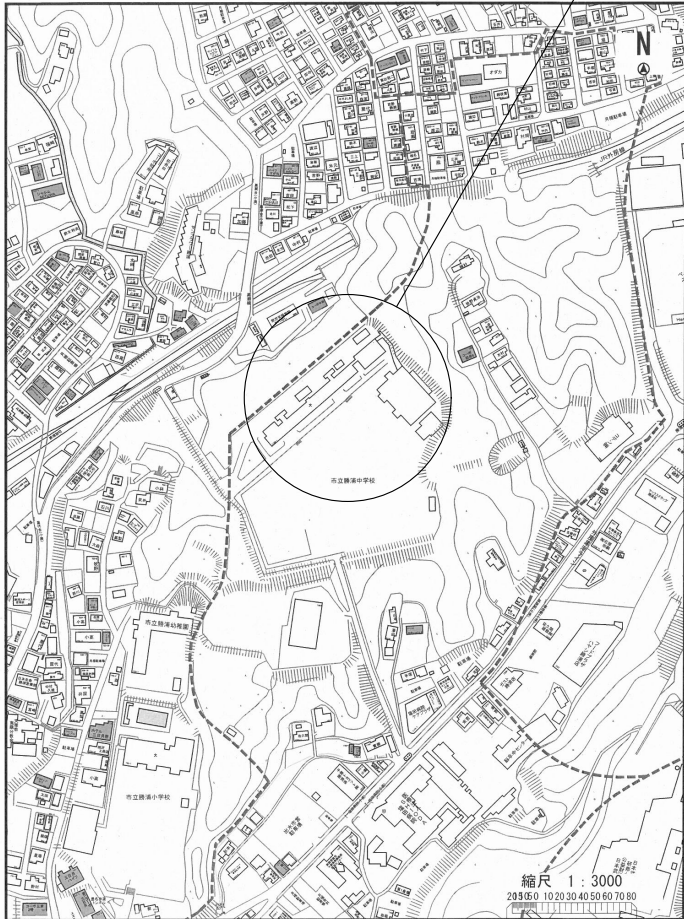


(参 考 図 面)


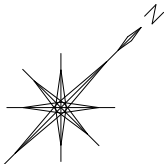


位置図 S=Free



勝浦市出水1120-1

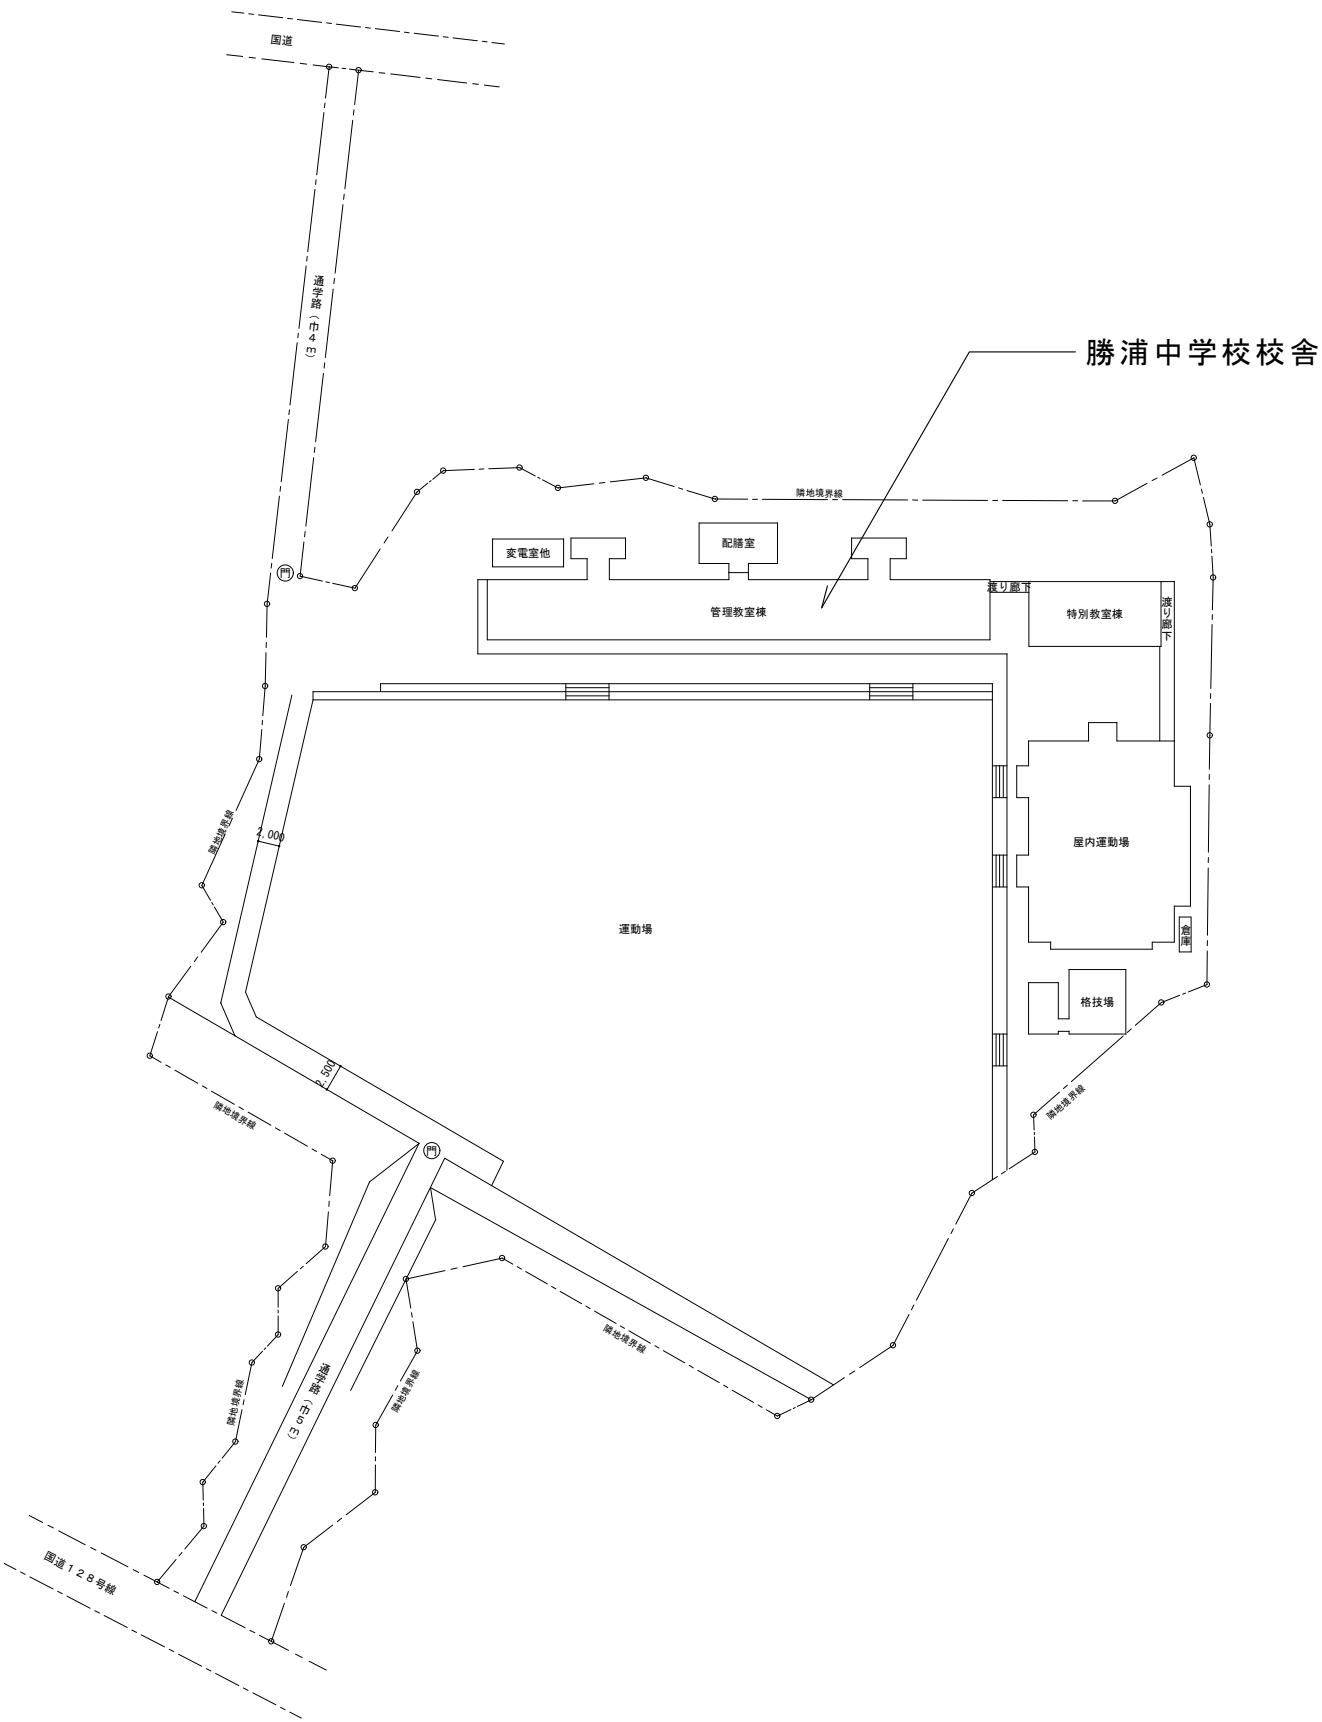



案内図 S=1/700

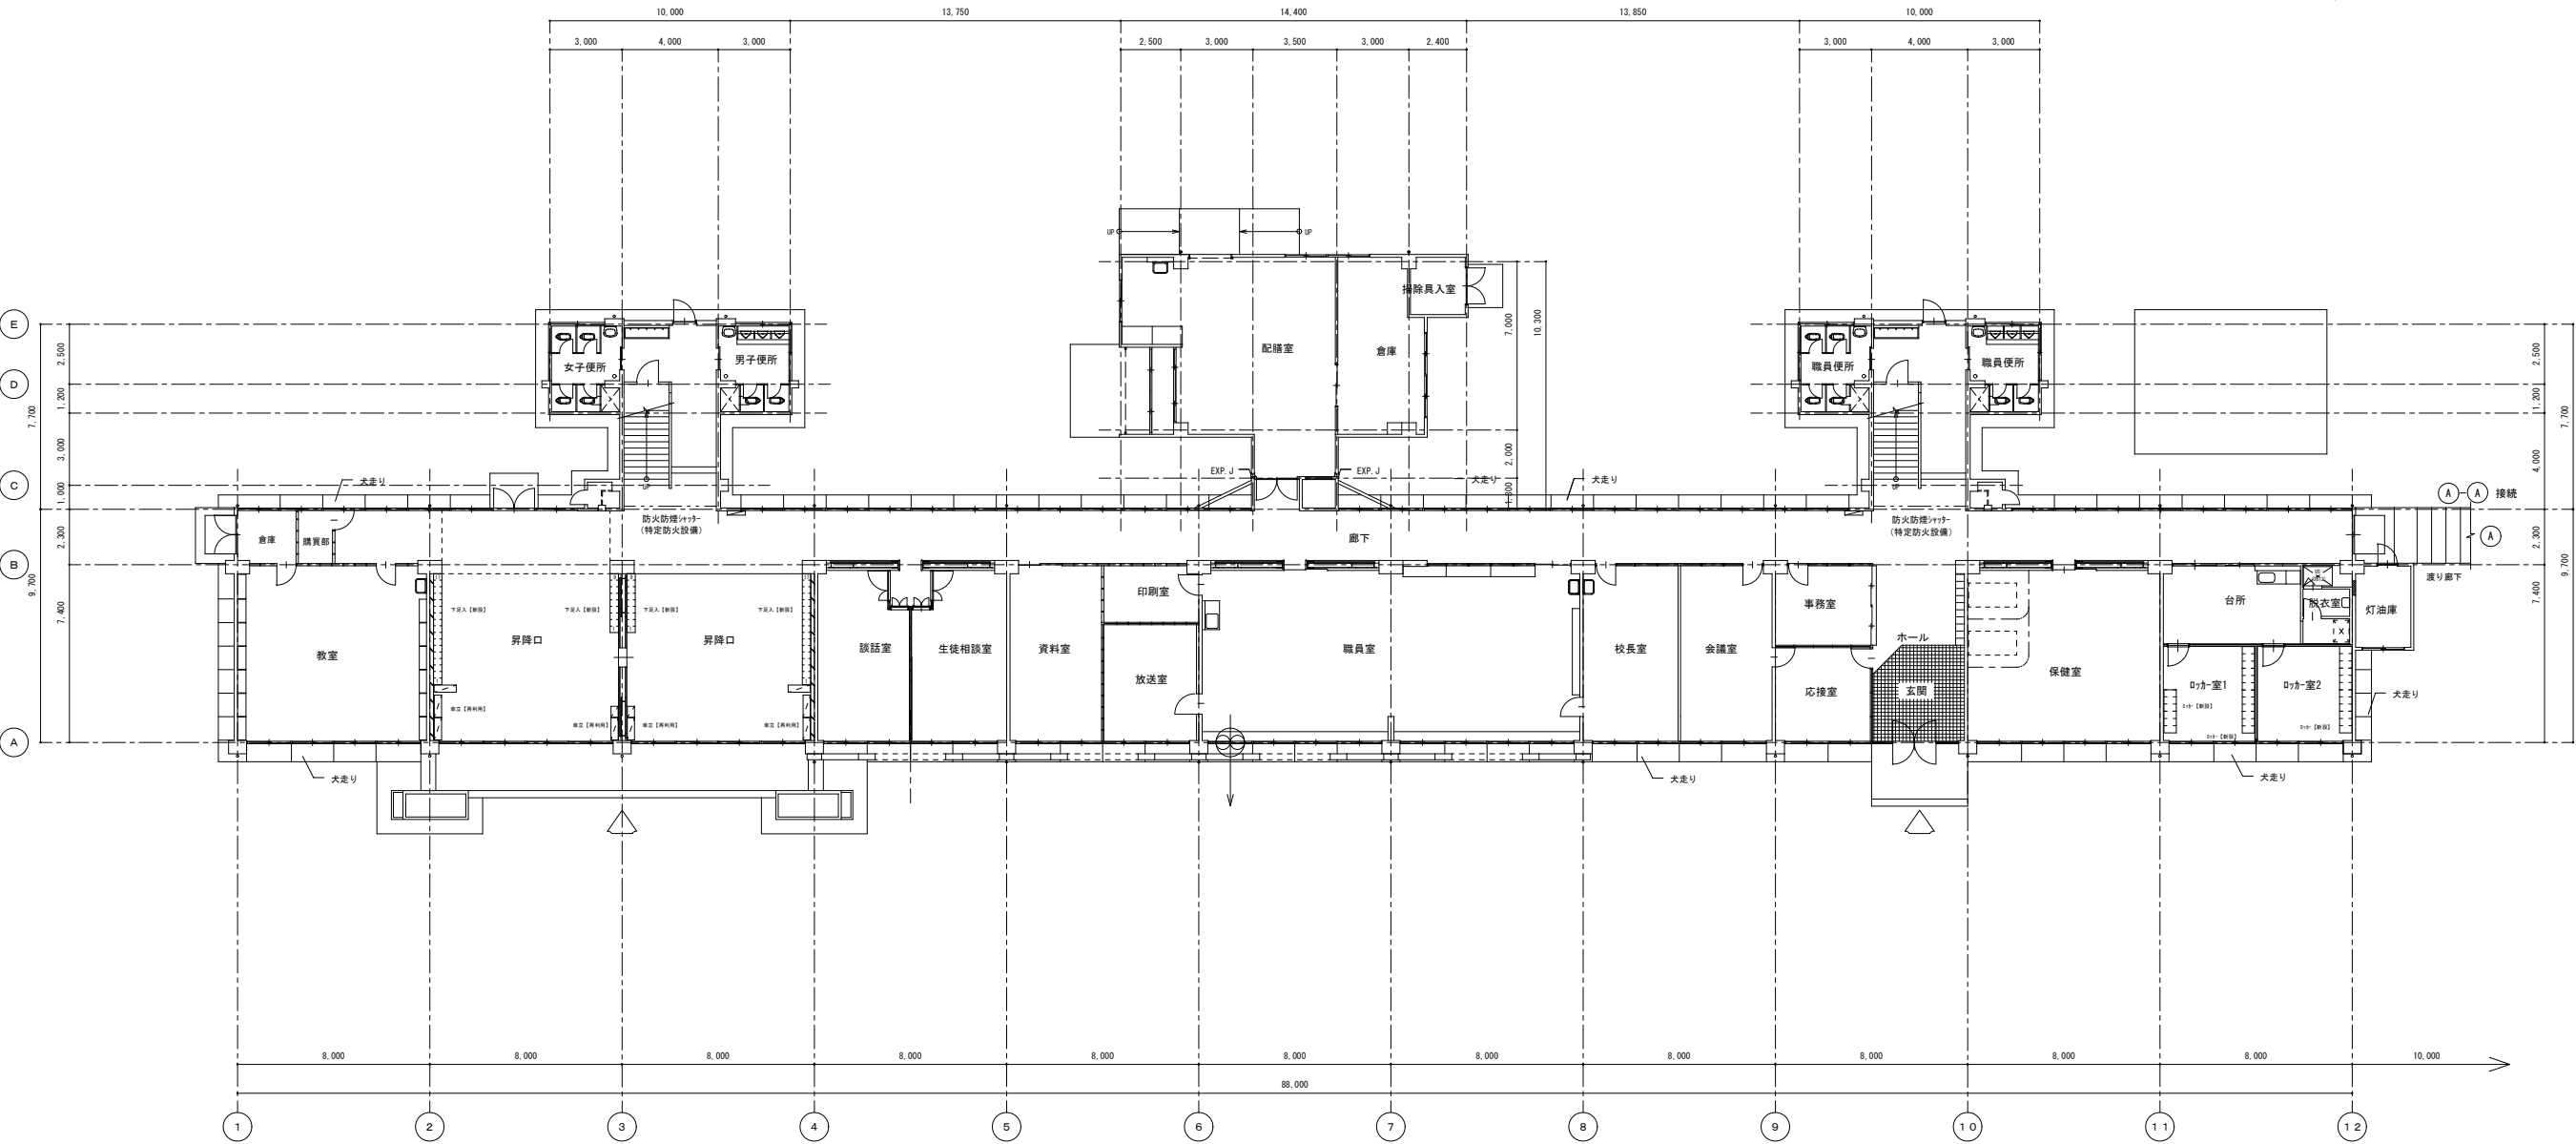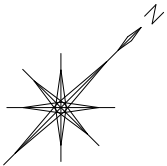



1 階平面図 S=1/150

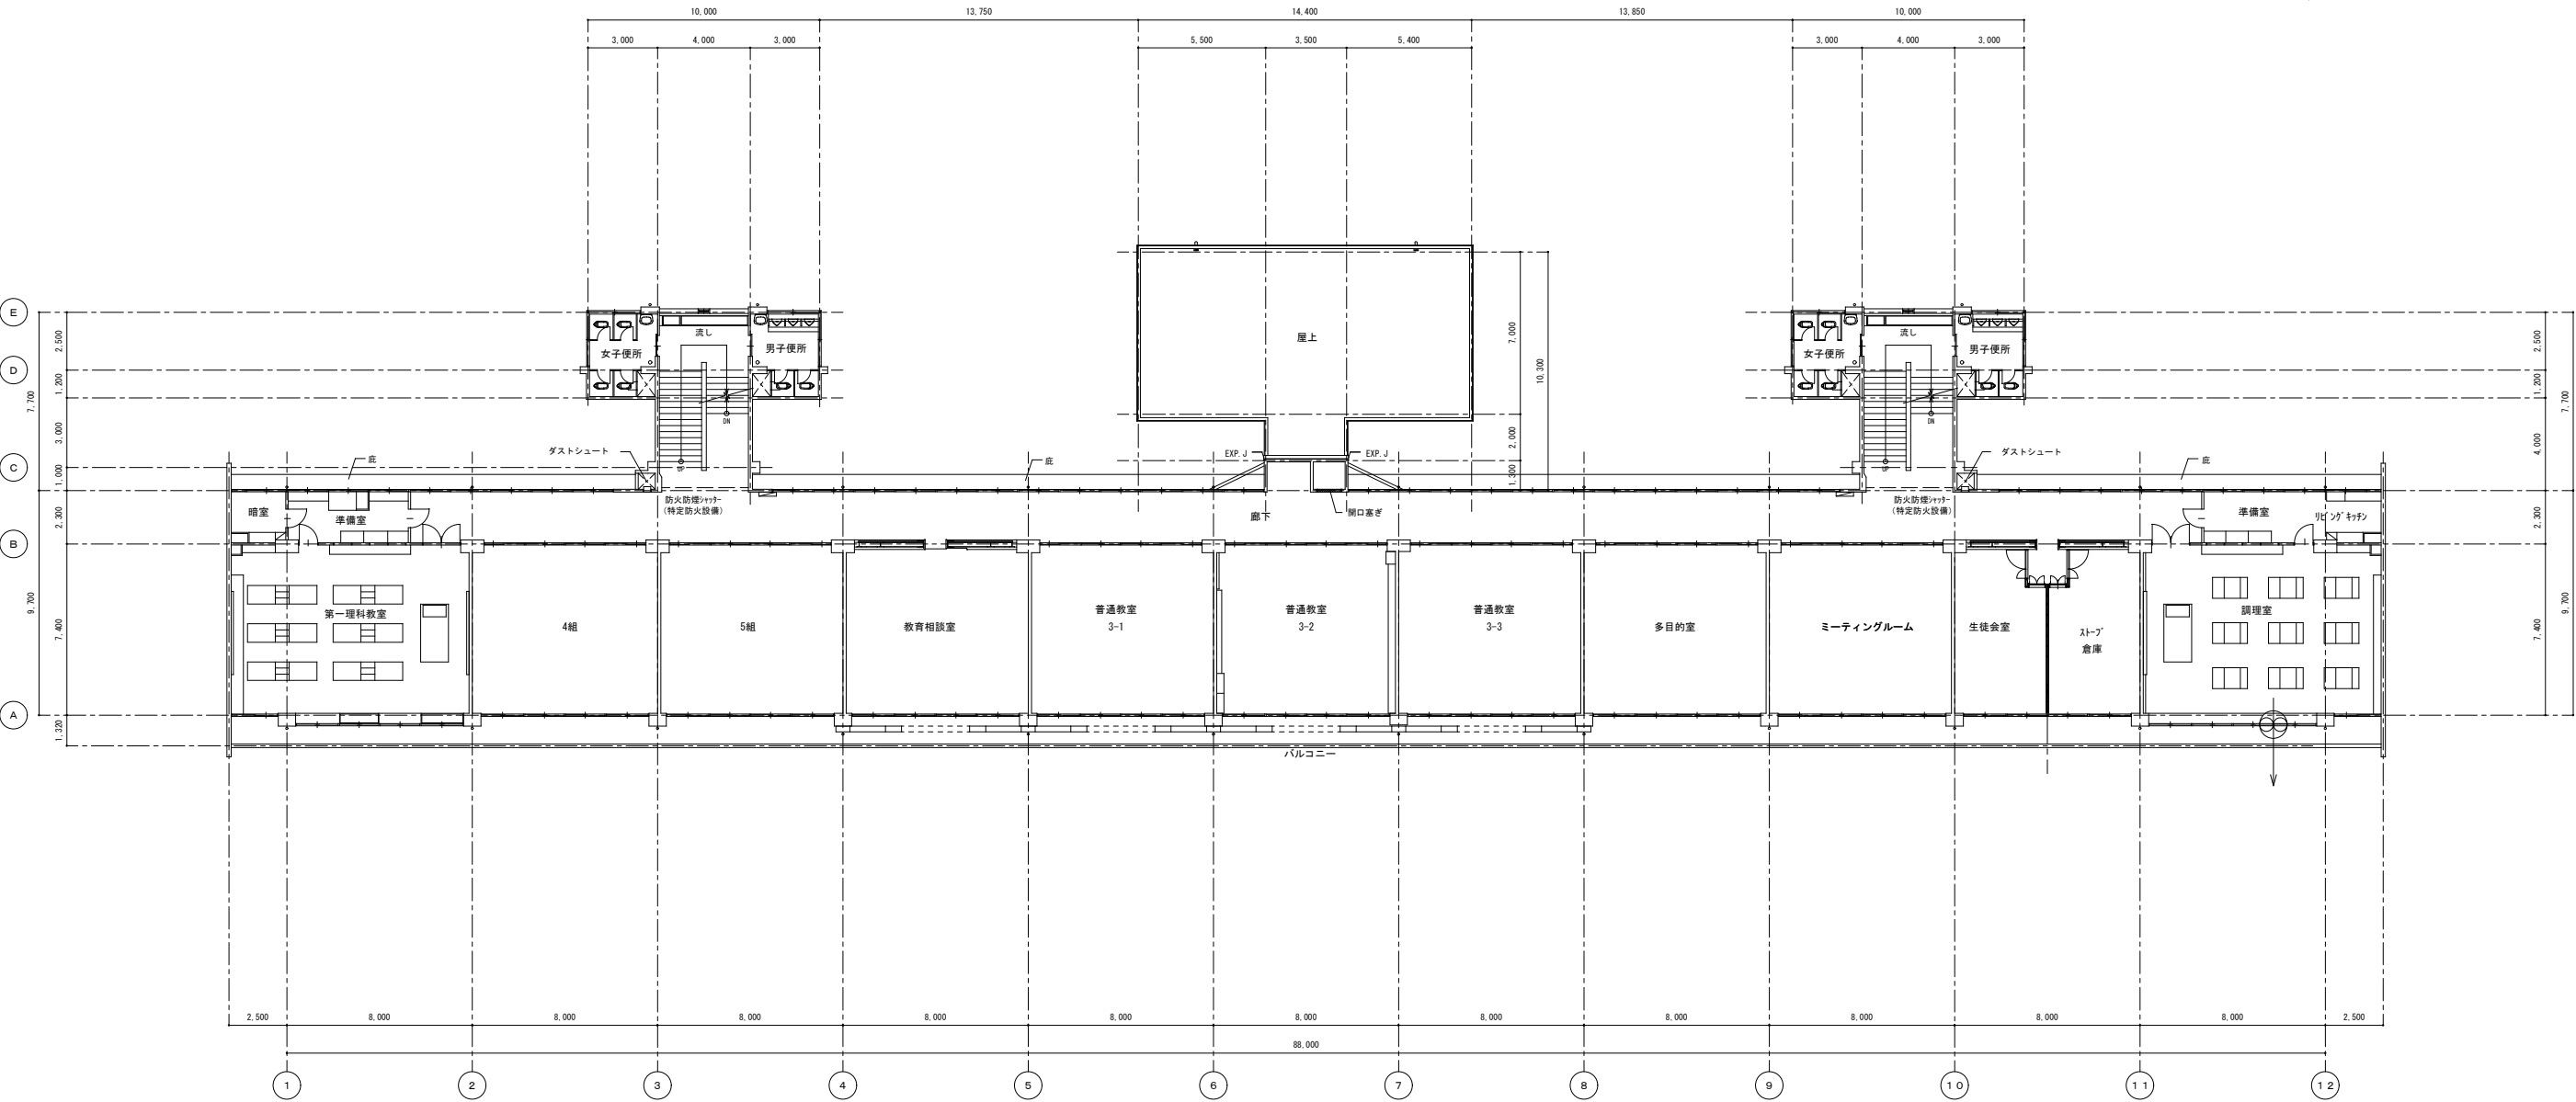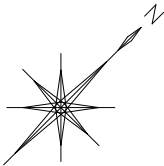


2 階平面図 S=1/150

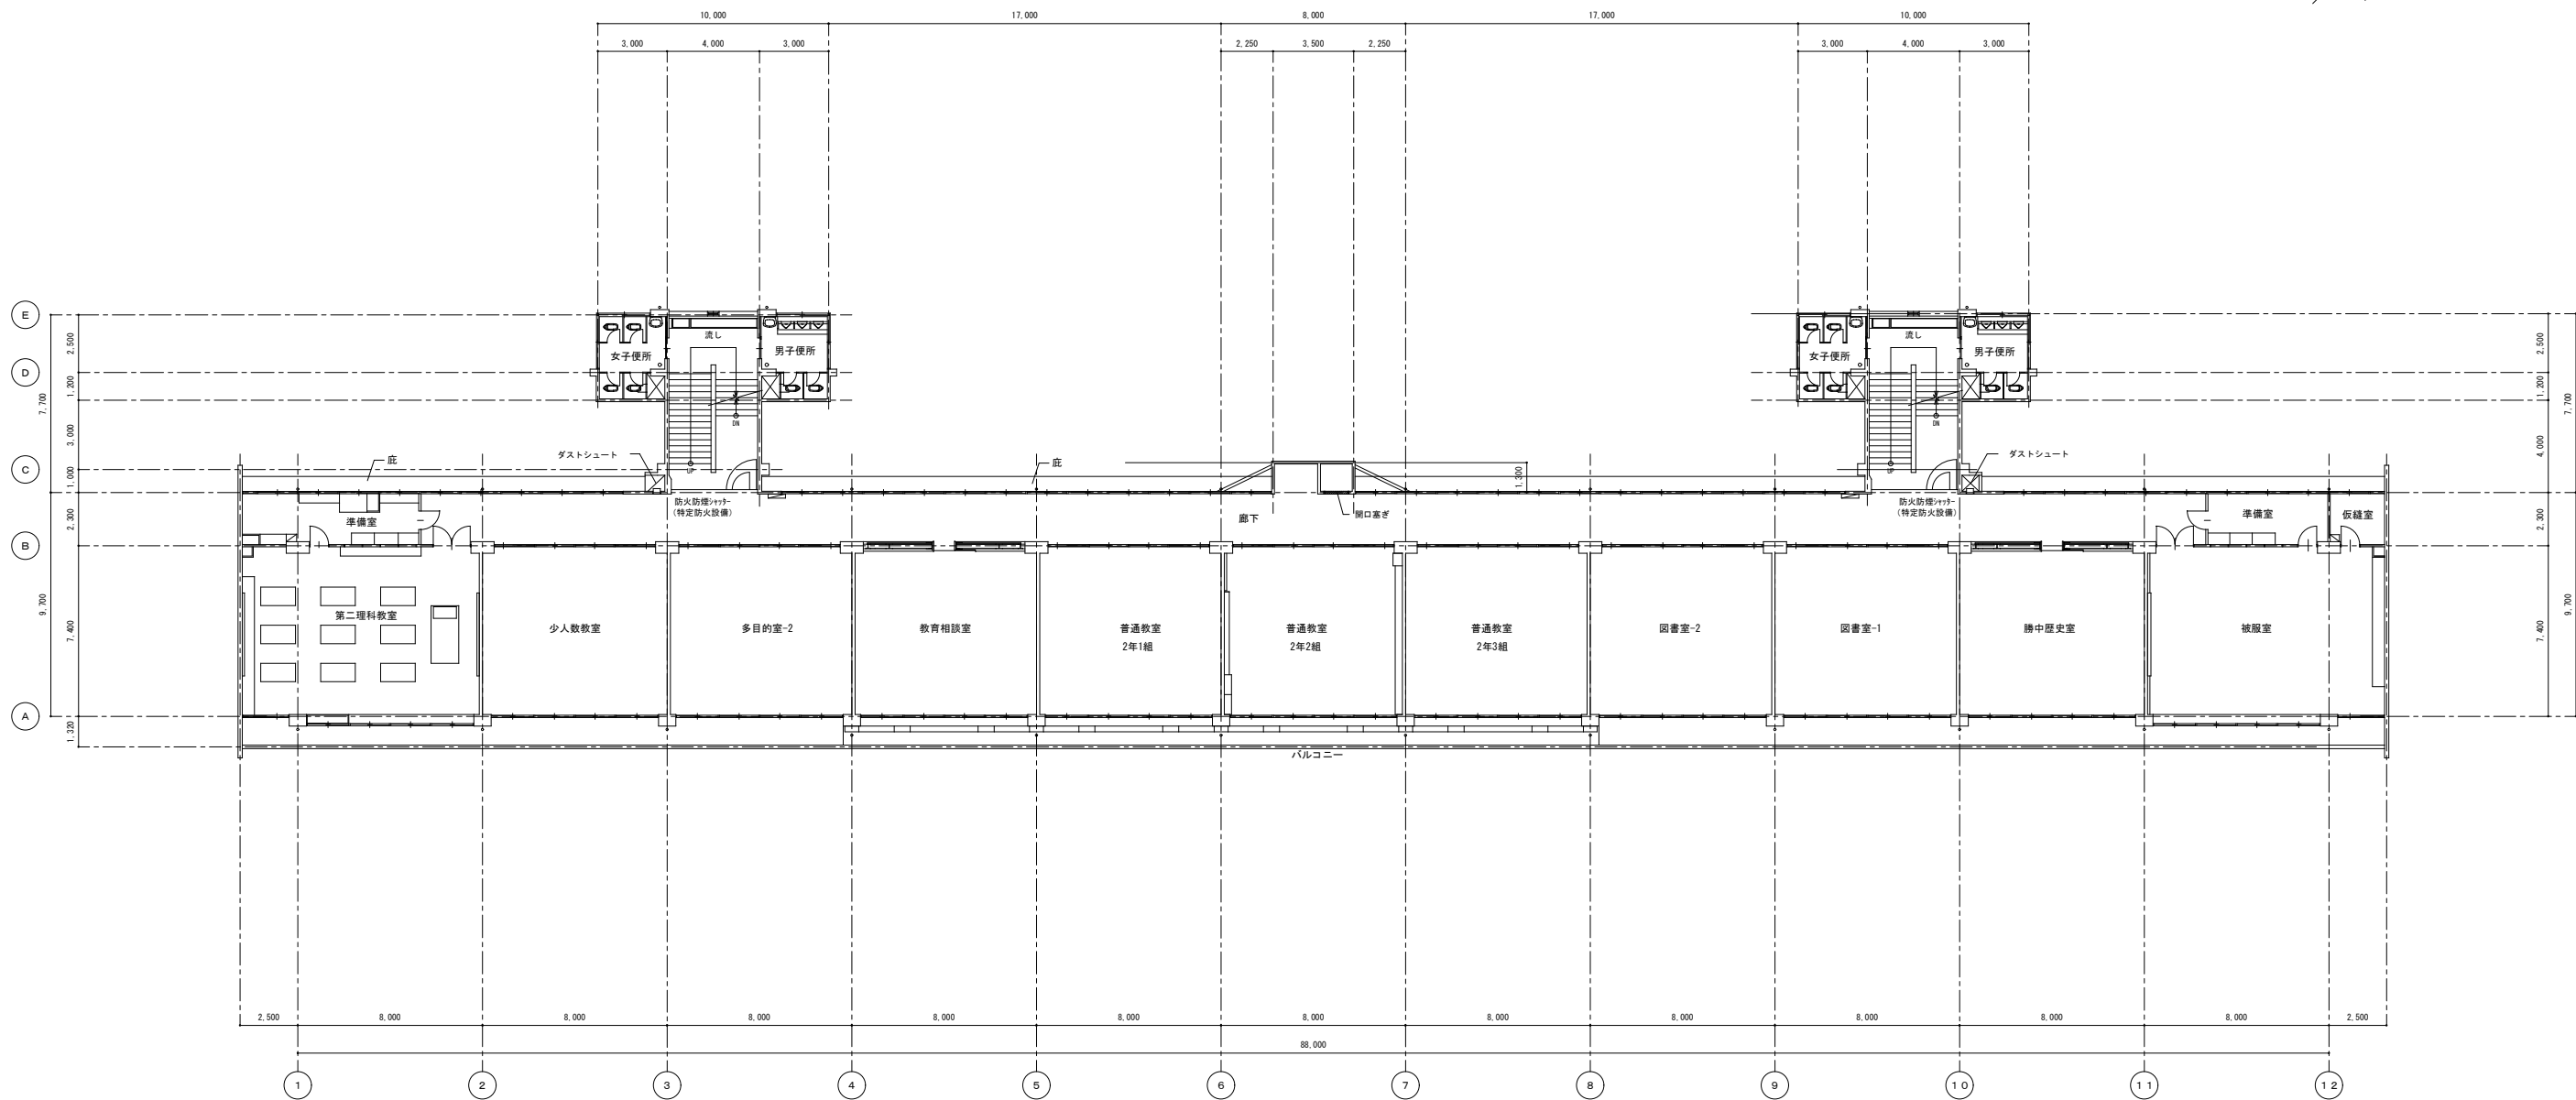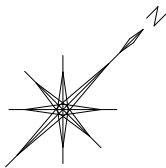


3 階平面図 S=1/150

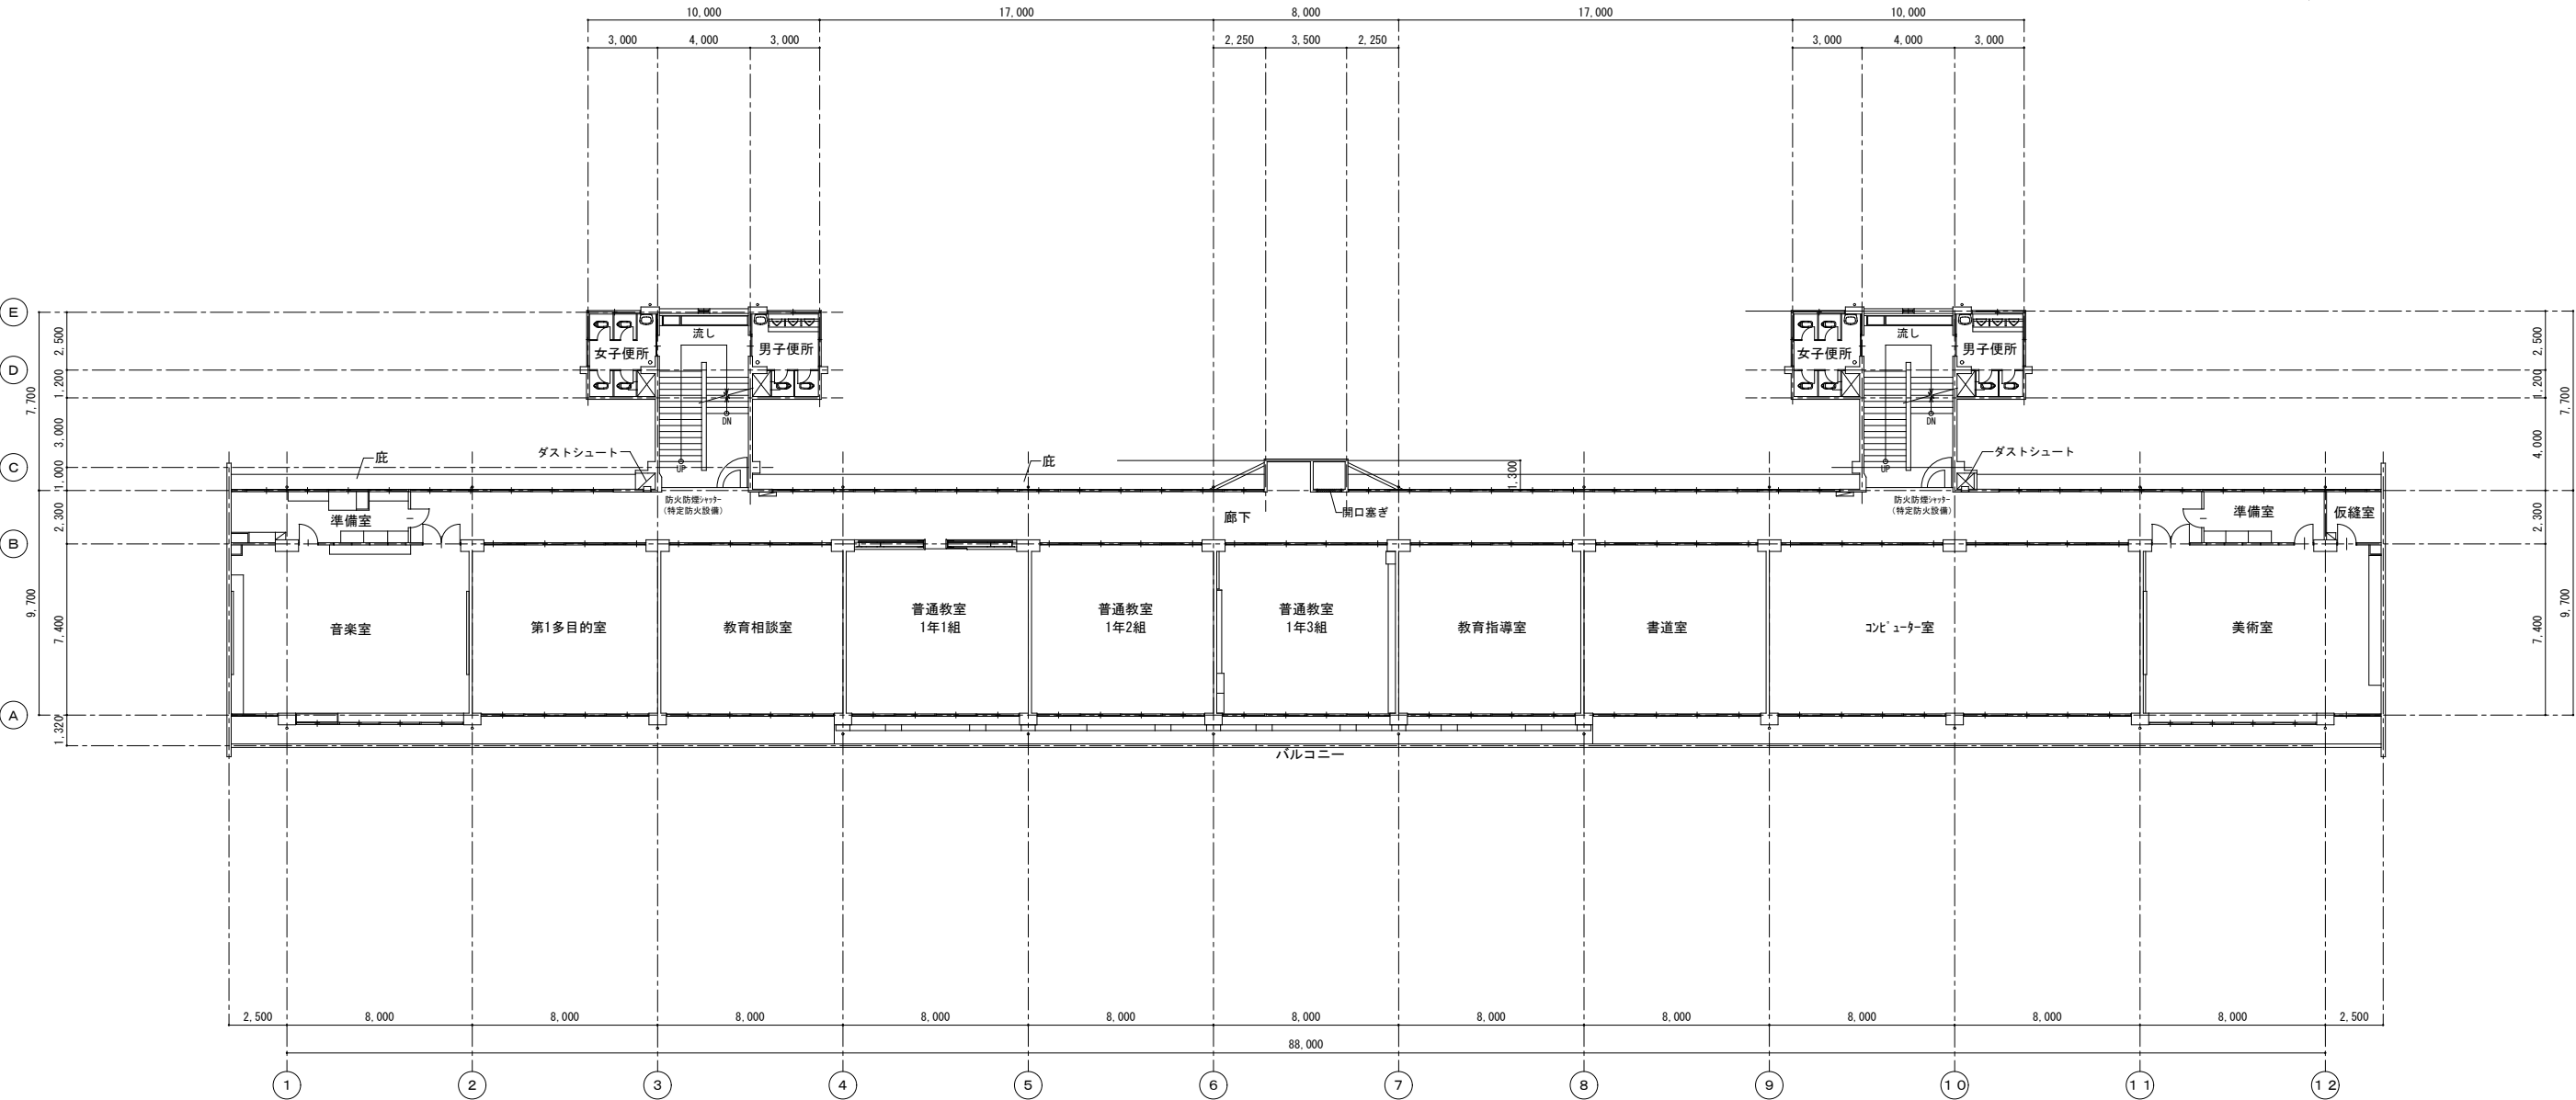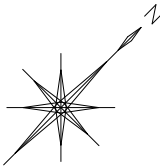

4 階平面図 S=1/150

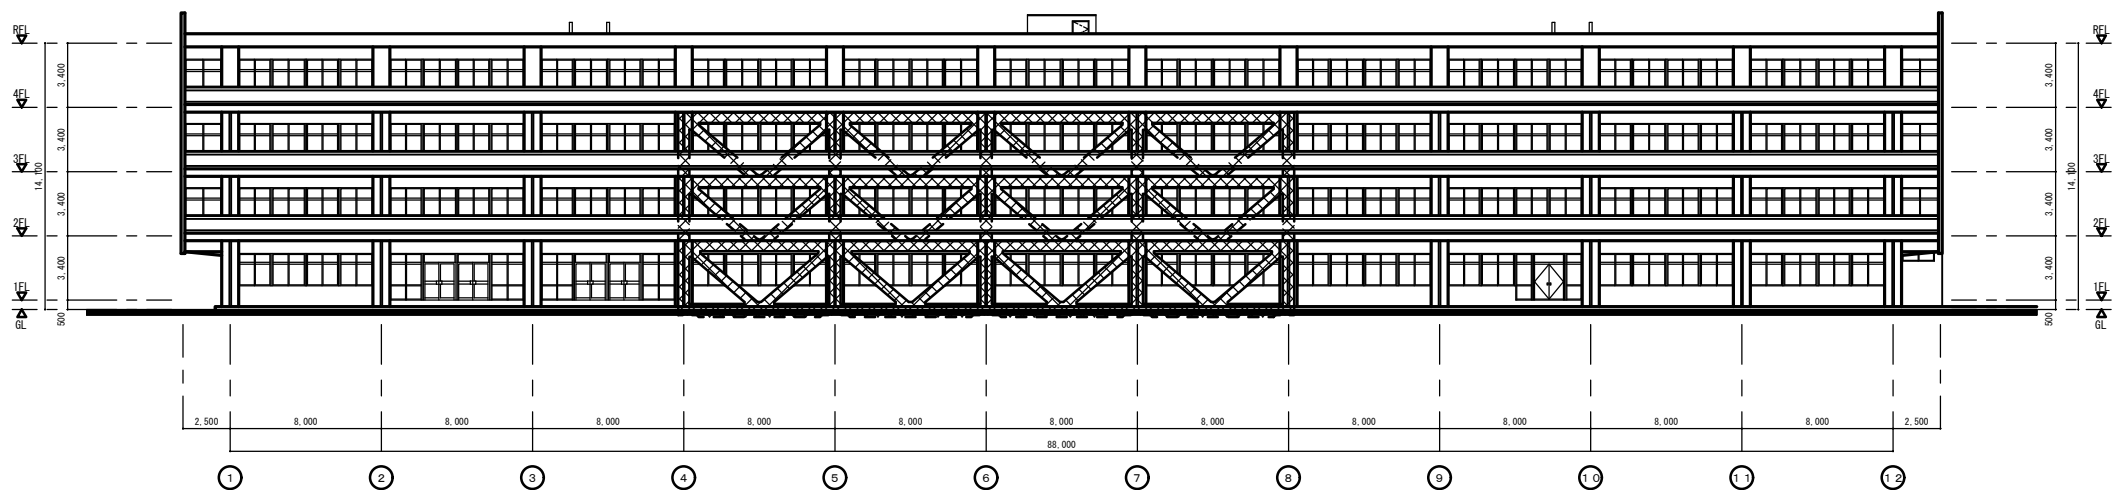

東側立面図 S=1/200

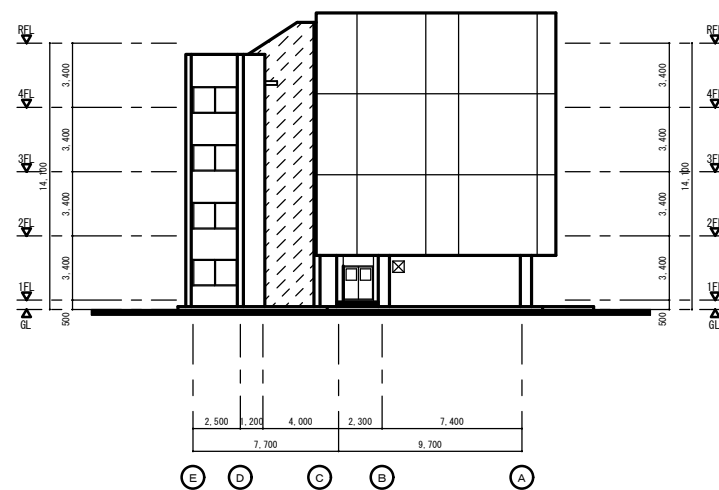

南側立面図 S=1/200