



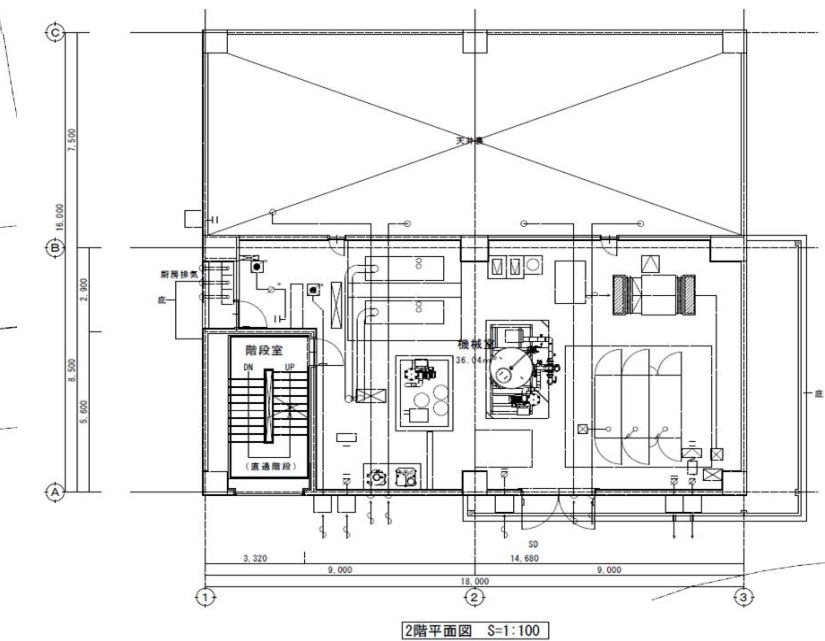
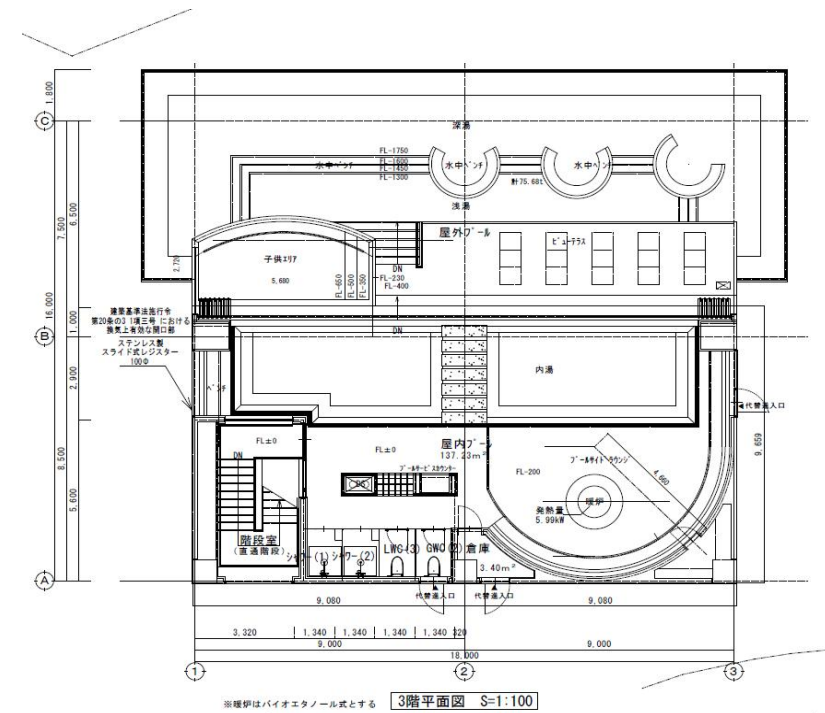
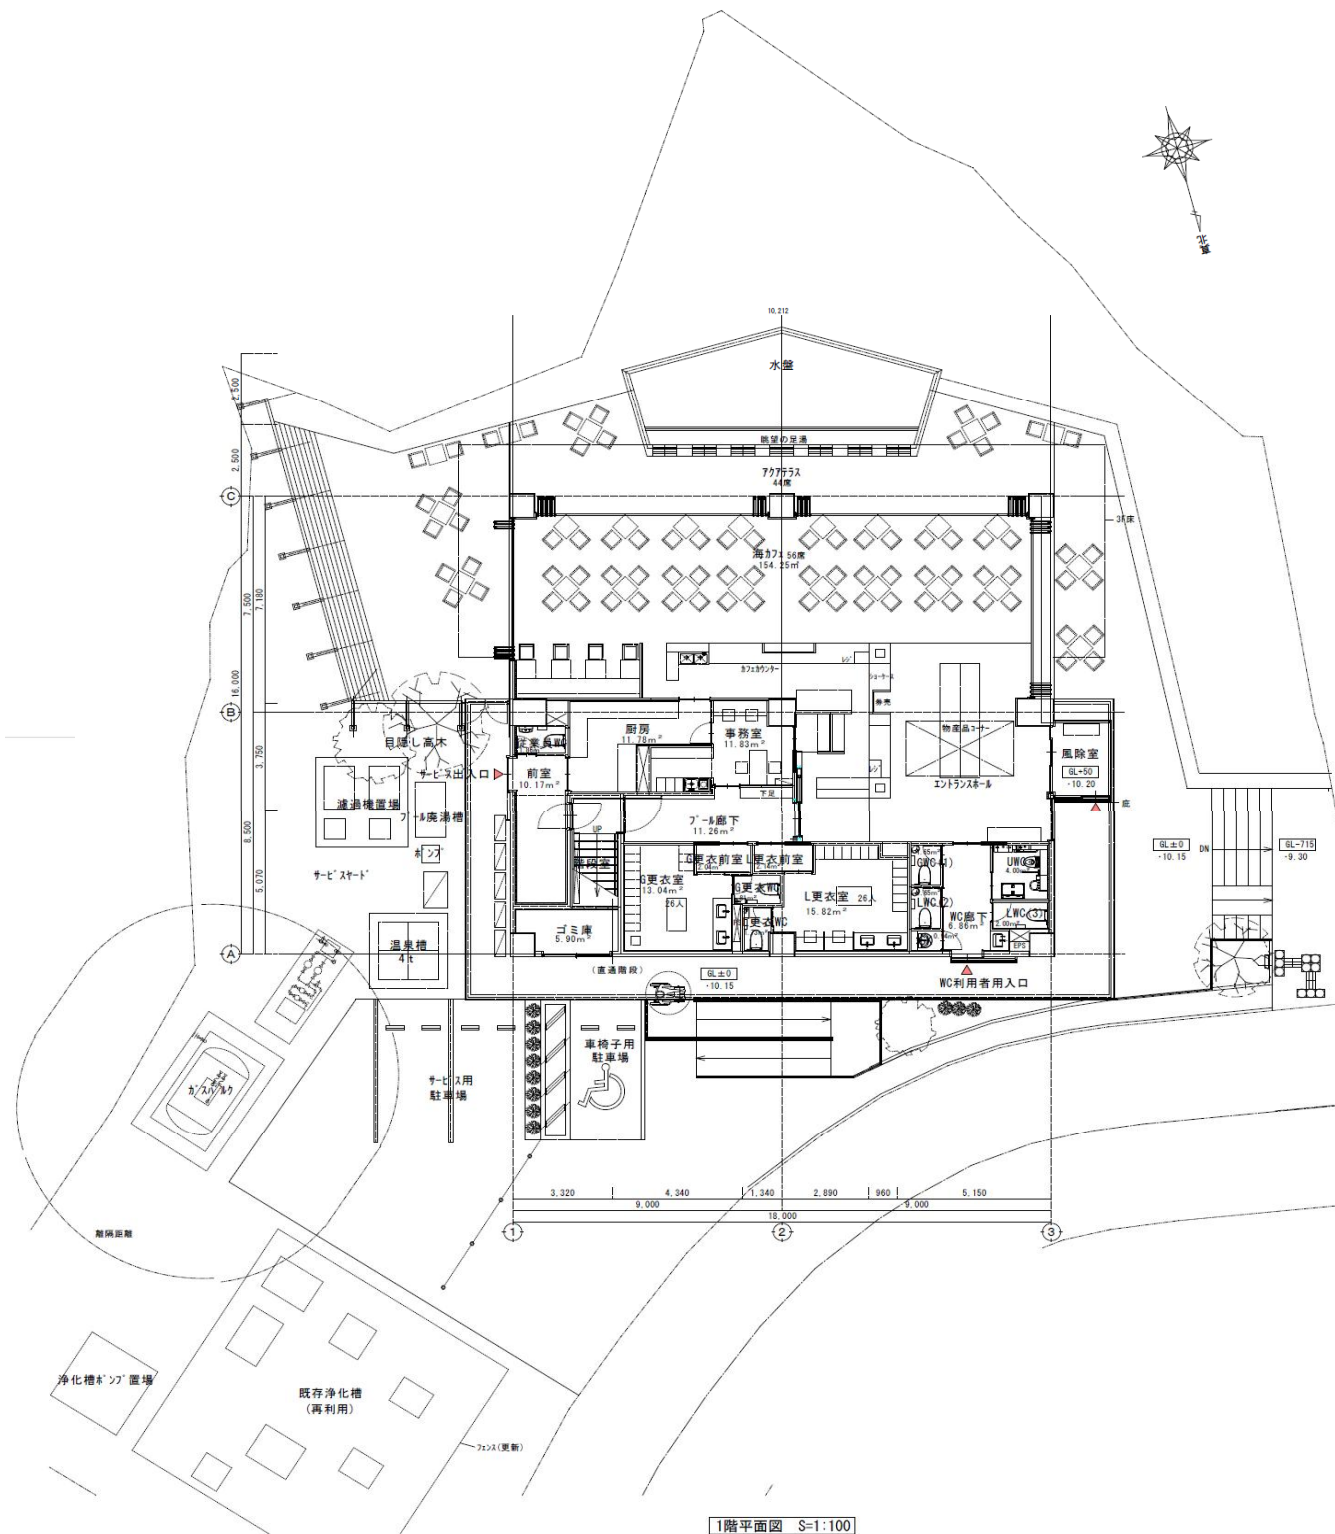
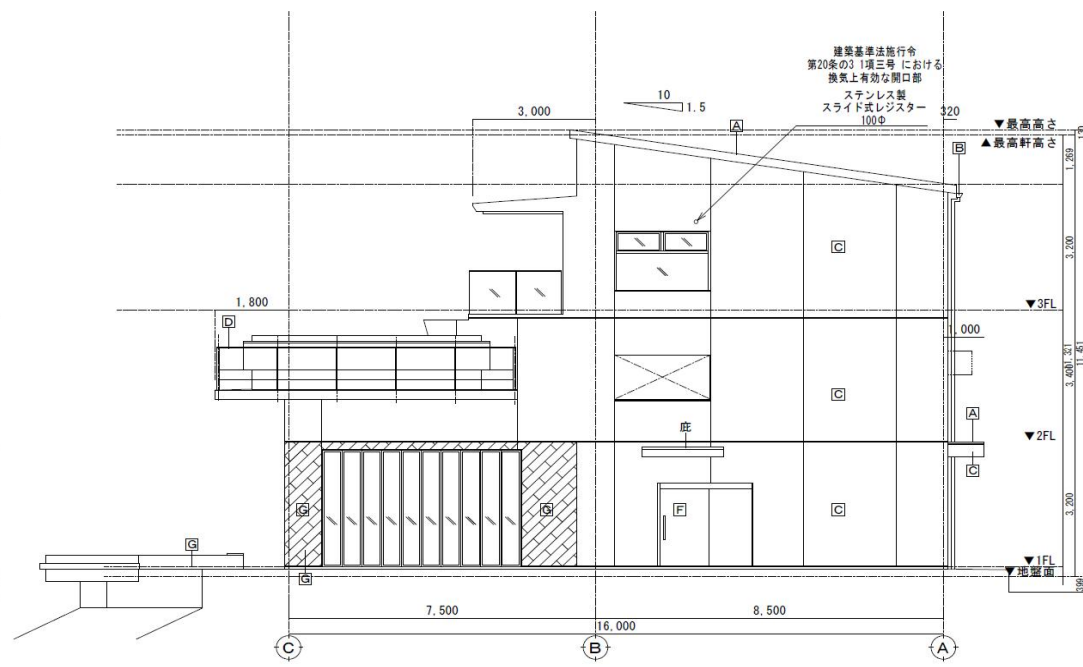
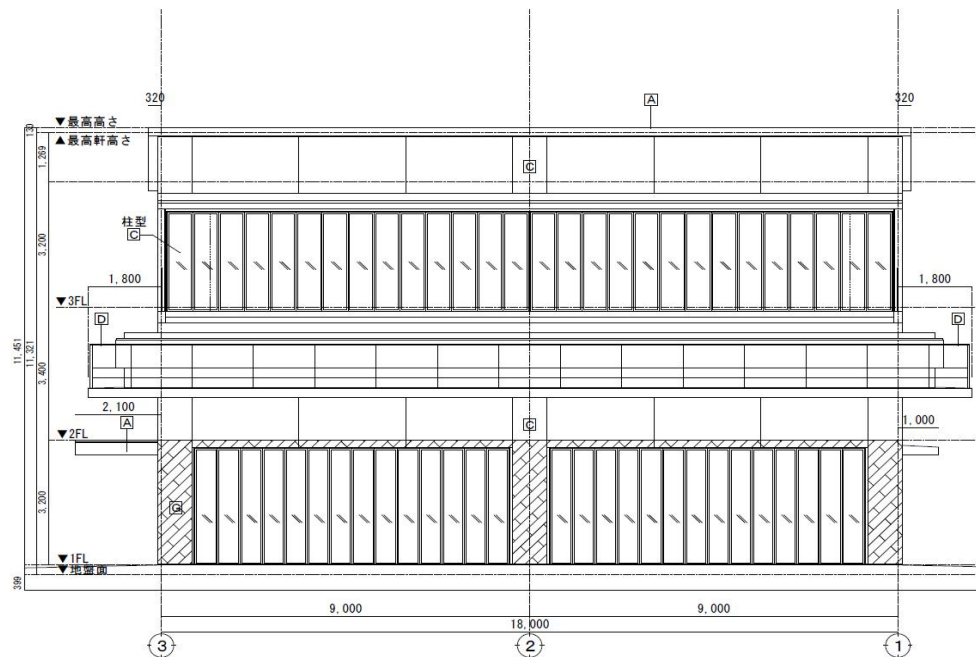


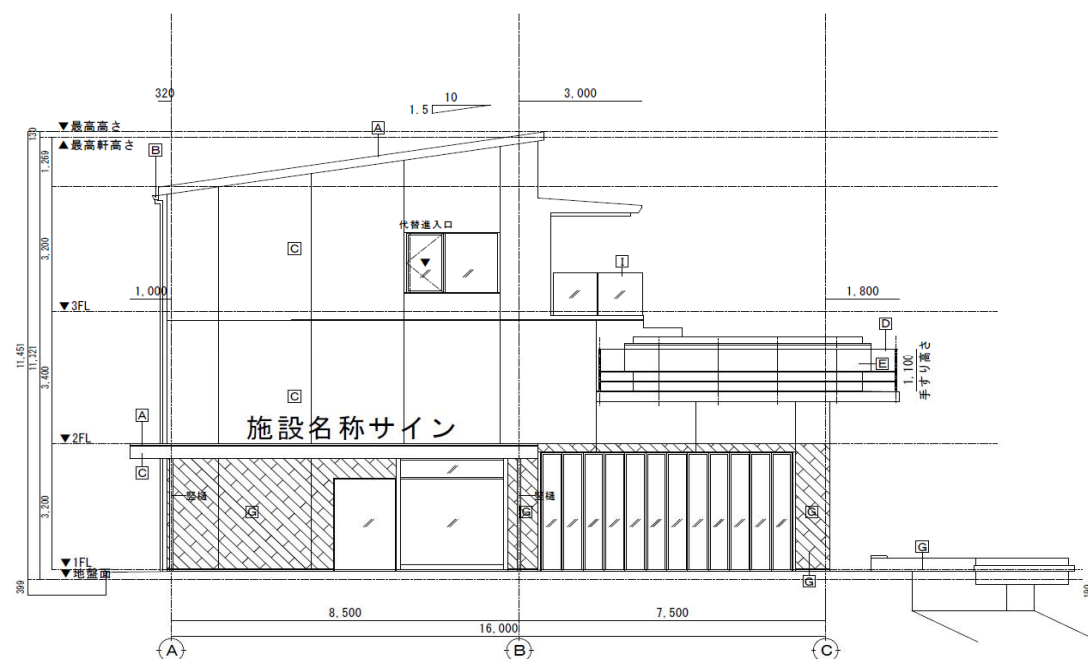

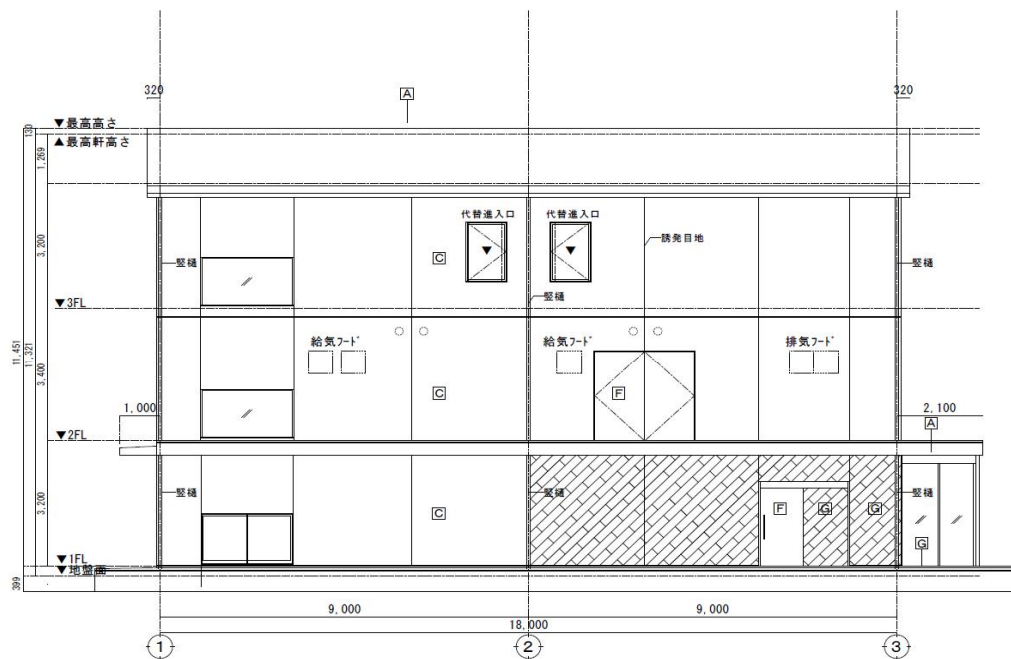

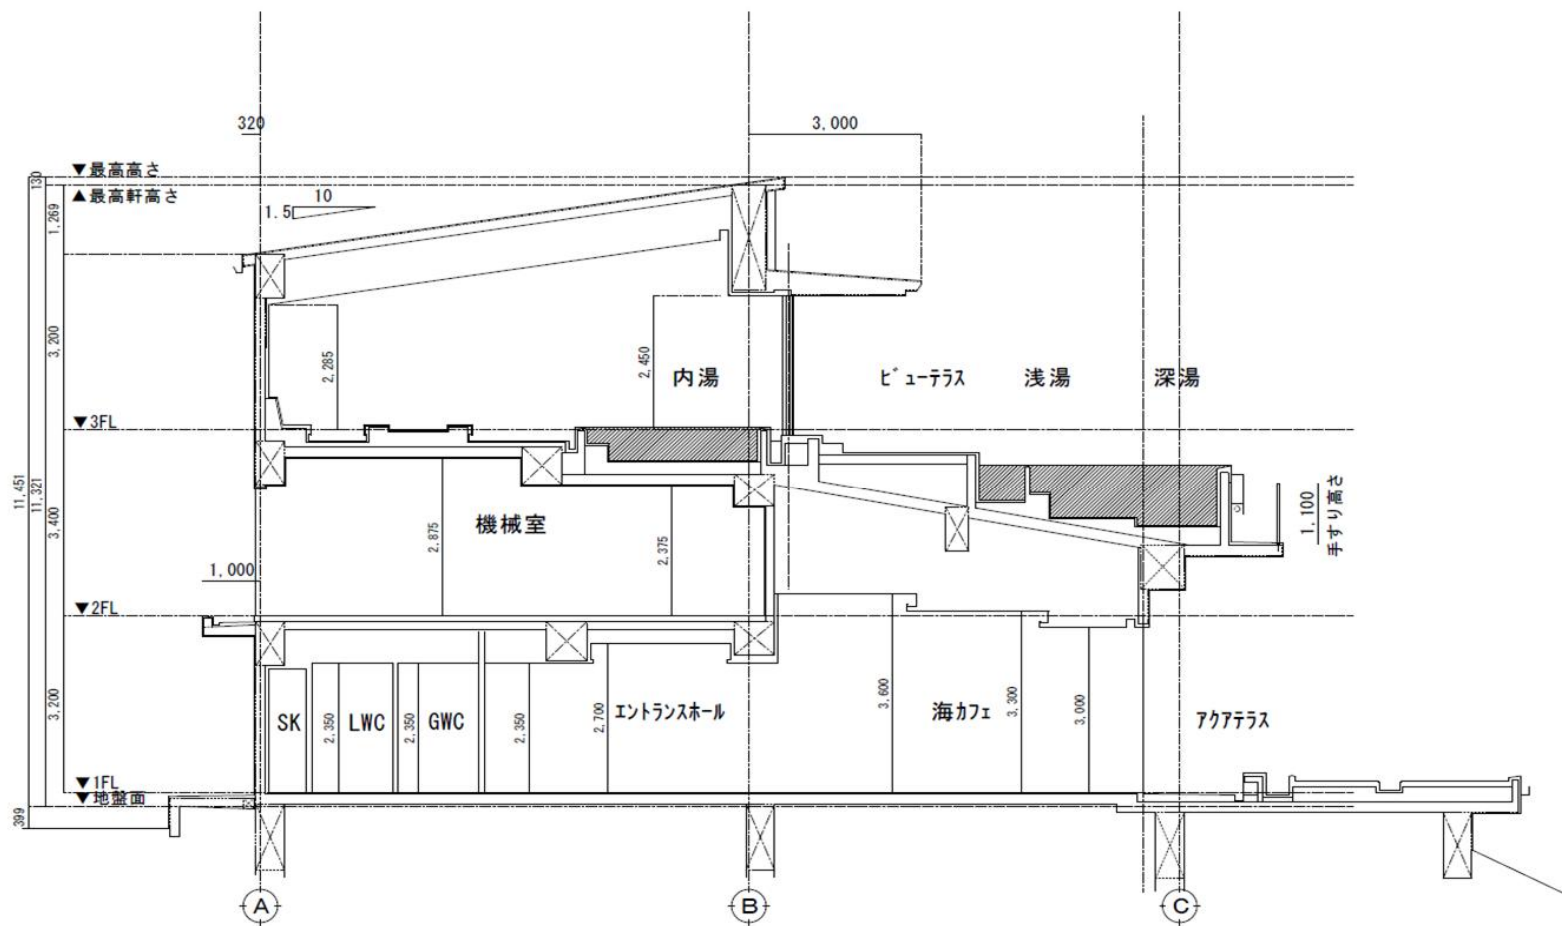

南北断面図 S=1:100

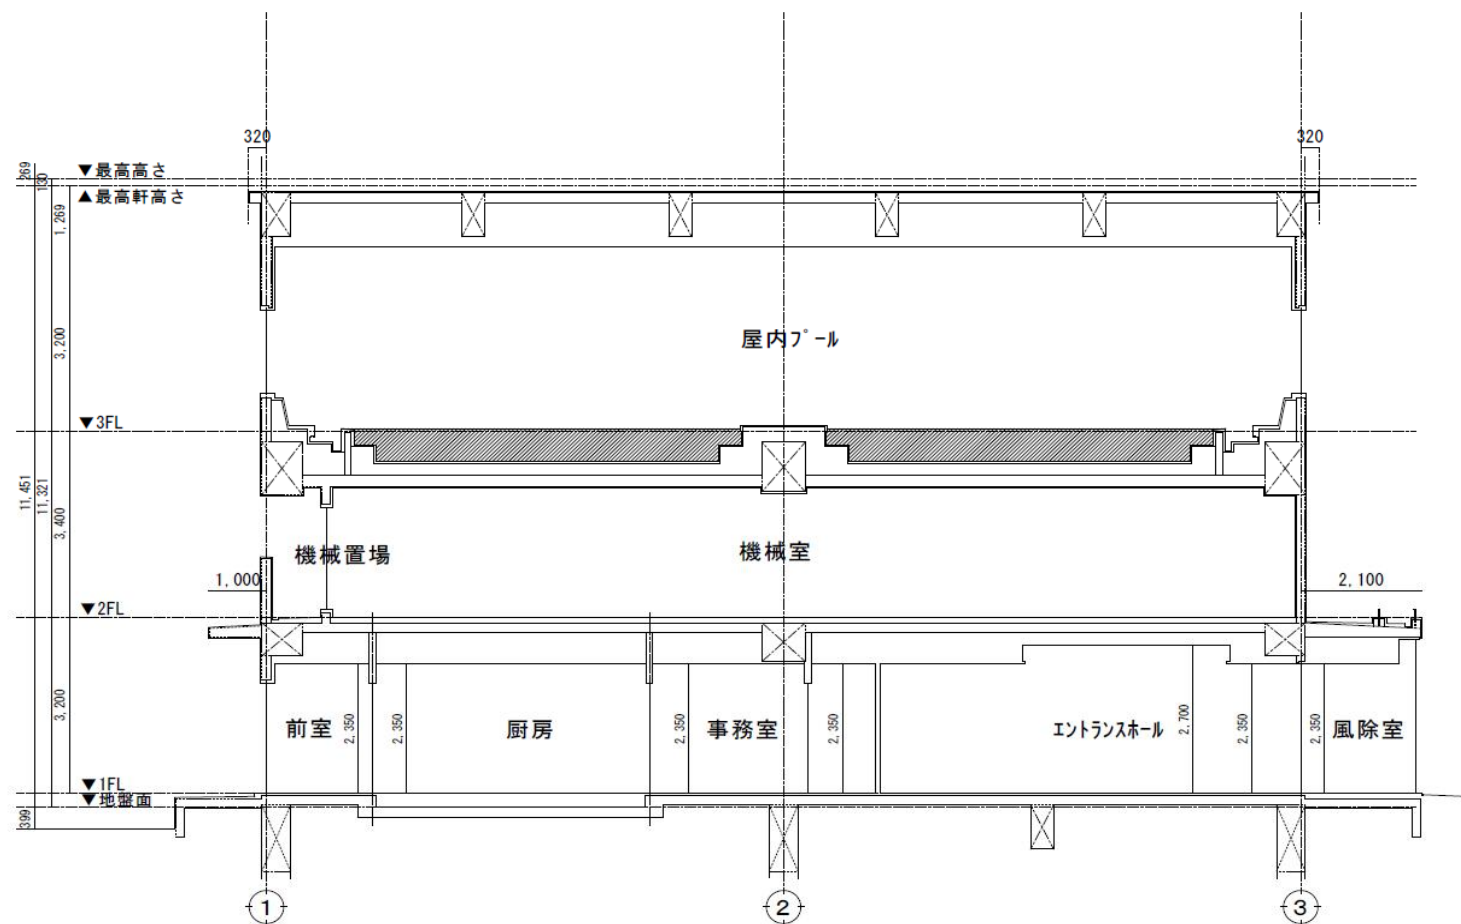

東西断面図 S=1:100